


駐輪場整備箇所詳細



- ① 中区本通10番
- ②-1 中区銀山町1番
- ②-2 中区銀山町3番
- ②-3 中区銀山町4番
- ②-4 中区橋本町9番
- ②-5 中区橋本町10番
- ③-1 中区鉄砲町5番
- ③-2 中区八丁堀5番

位置図

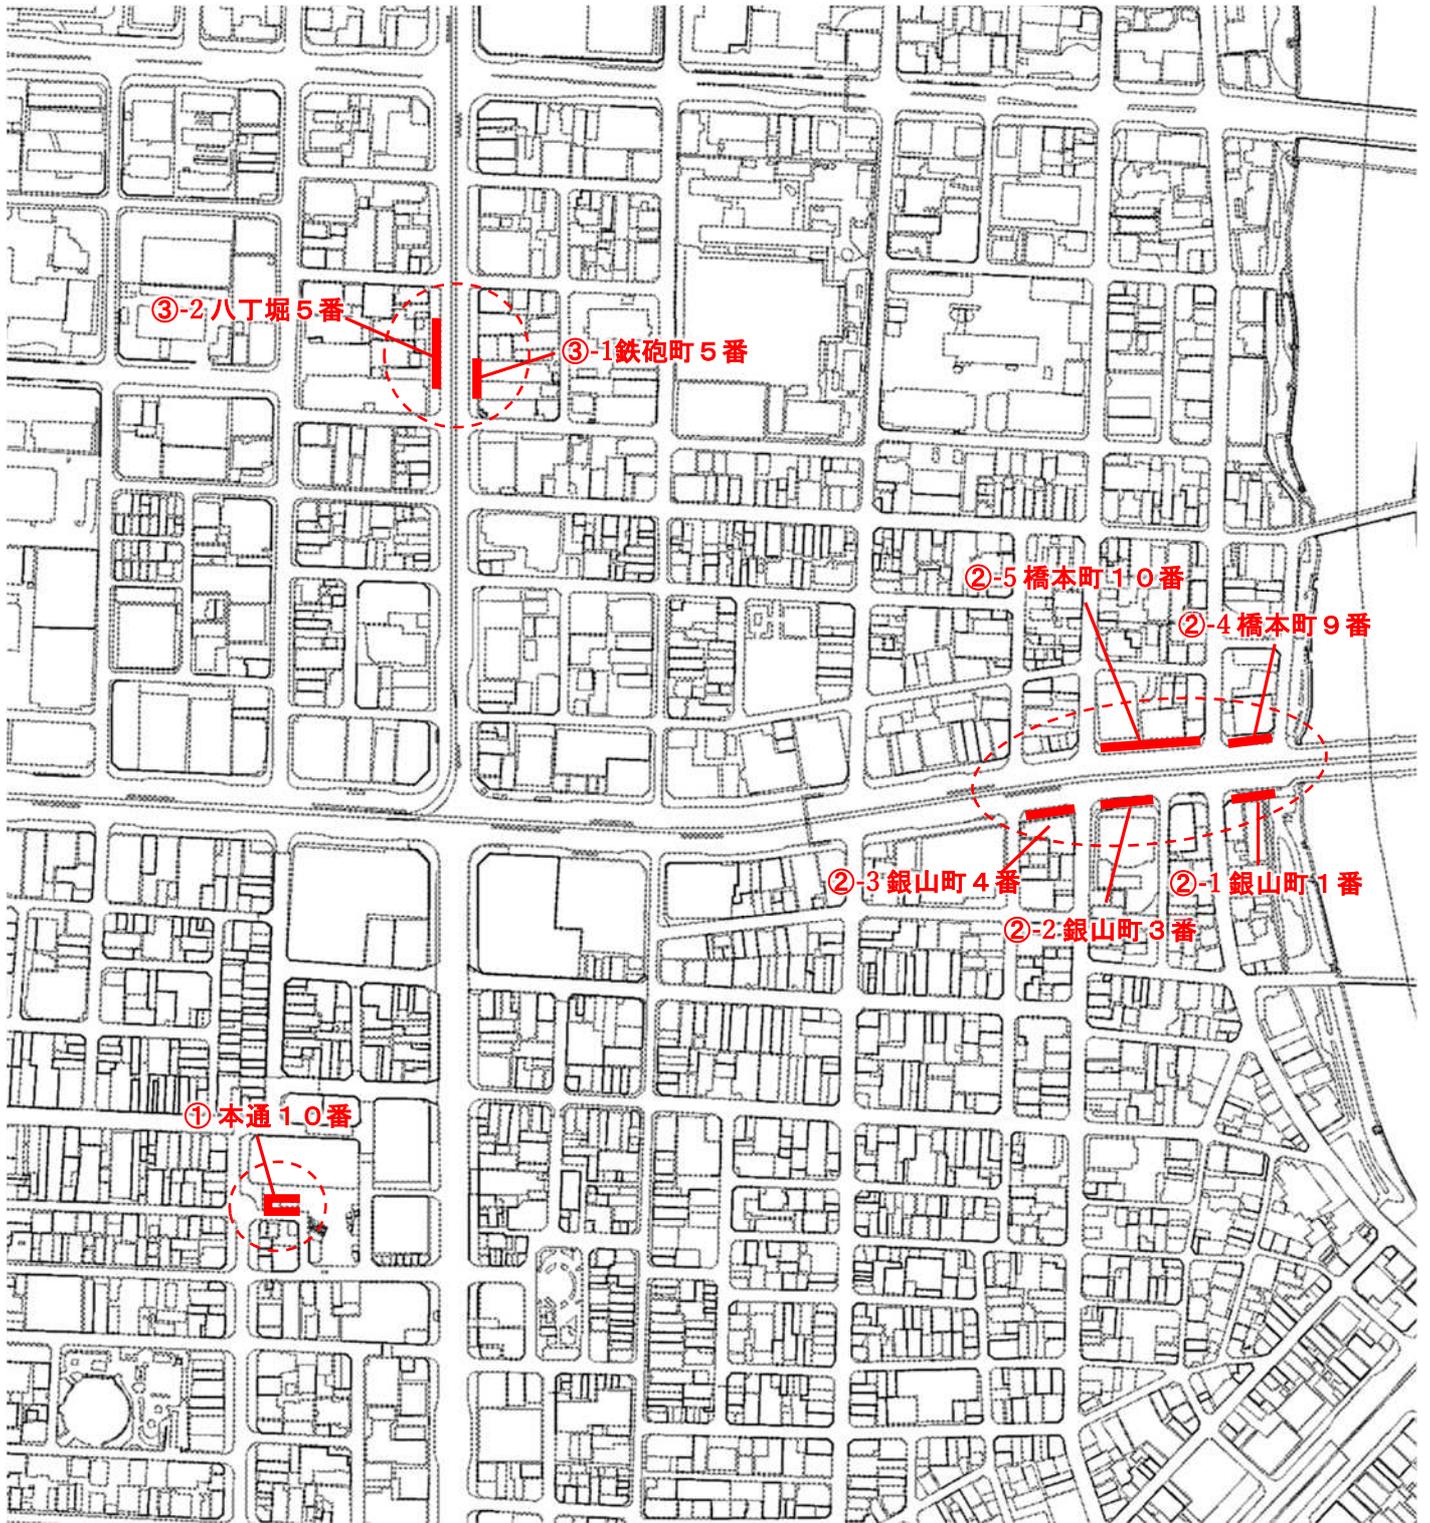


①中區本通10番

平面図 S=1/200

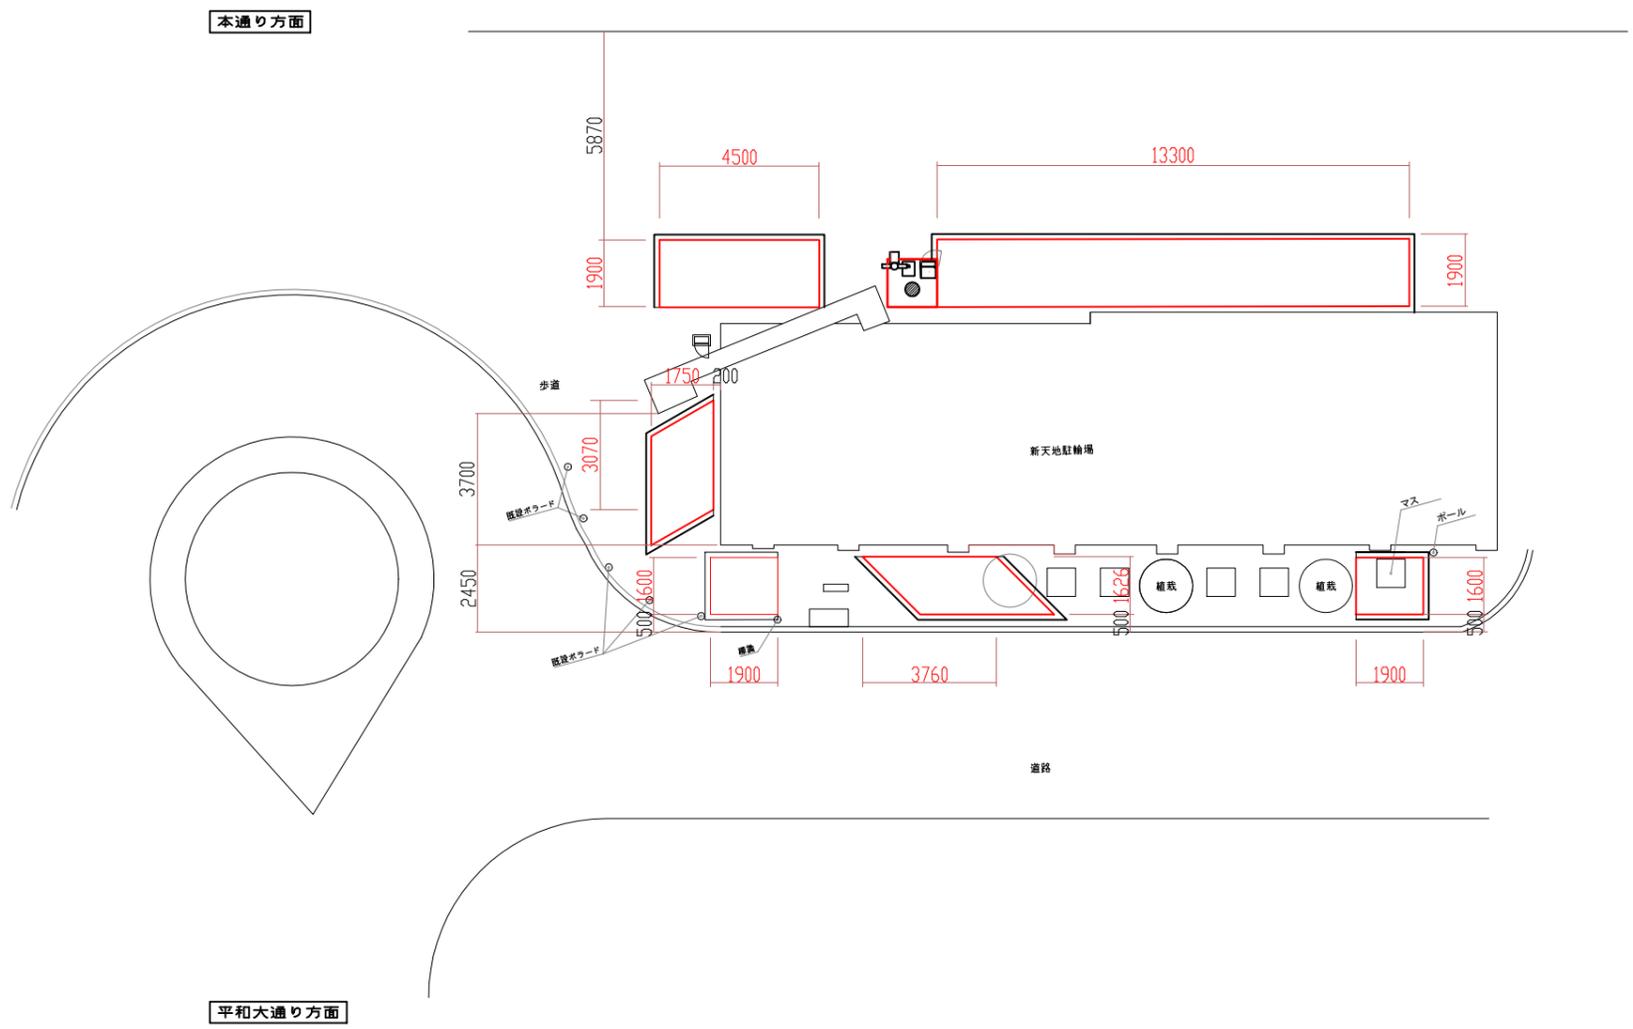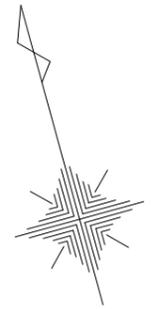

断面図 S=1/60

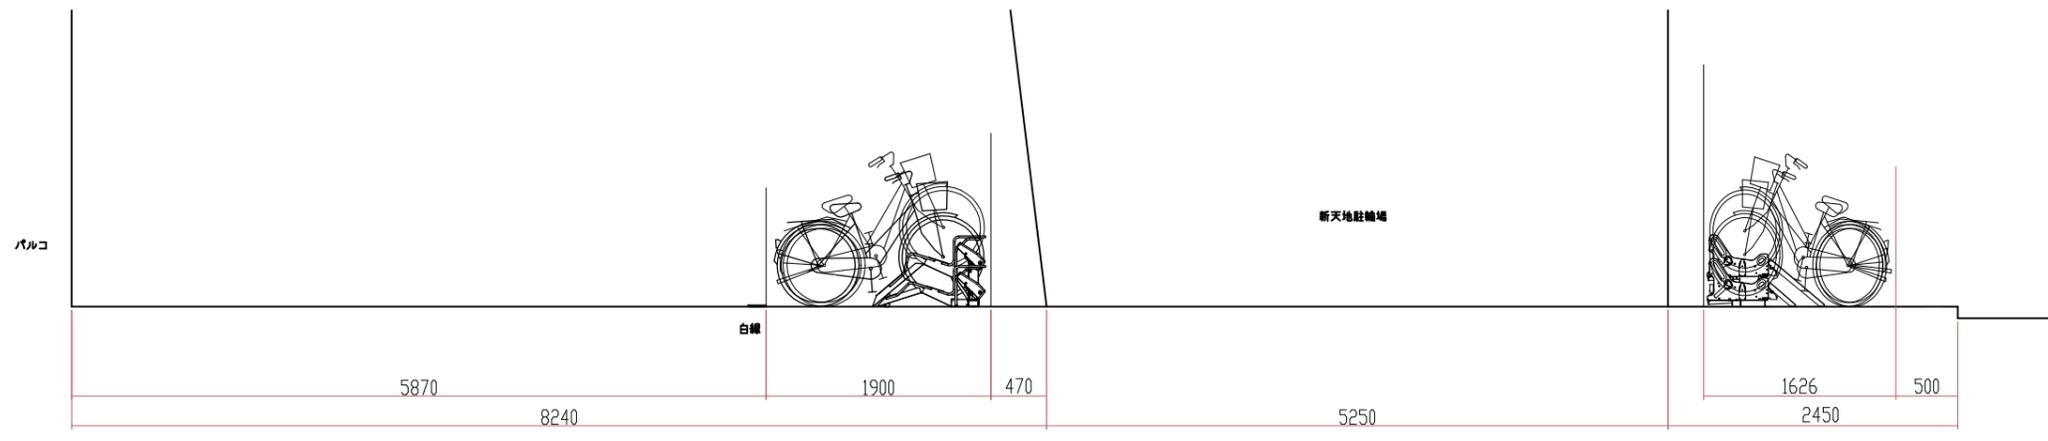


凡例


駐輪場・精算機設置箇所
(現況設置箇所図)

②-1 中区銀山町1番


平面図 S=1/200

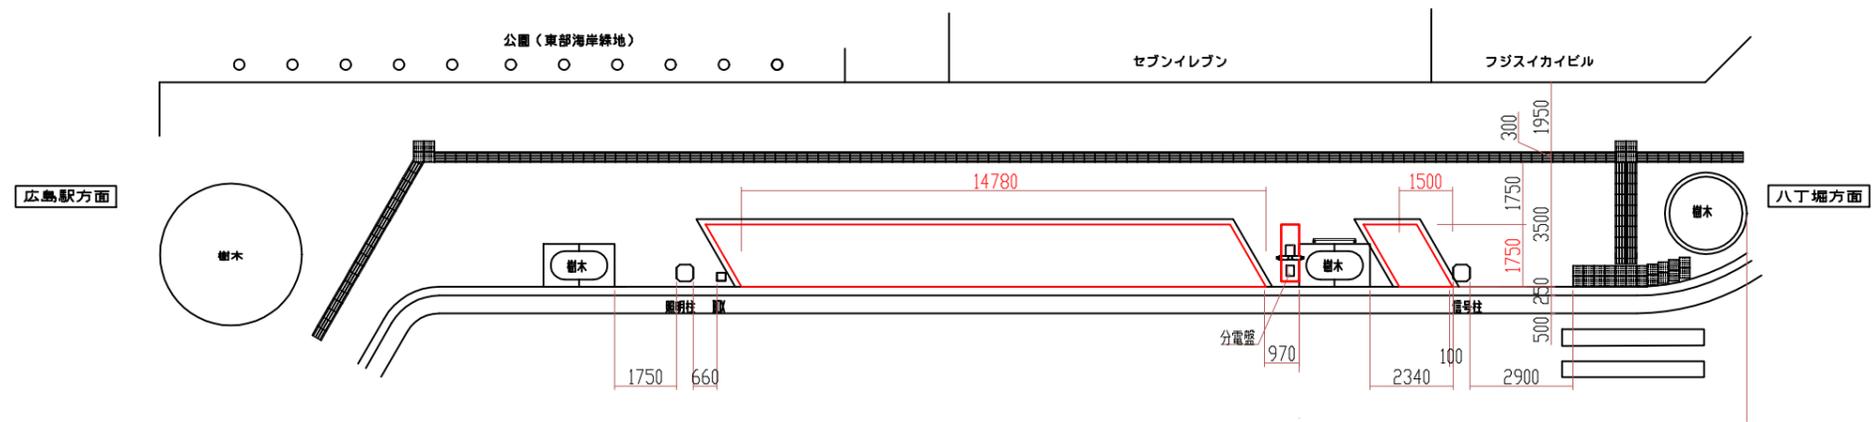

断面図 S=1/60

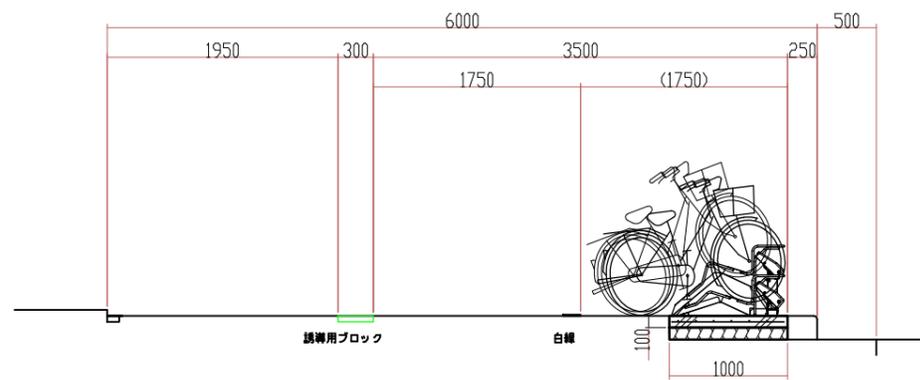


凡例

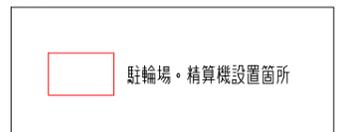


②-2 中区銀山町3番


平面図 S=1/200

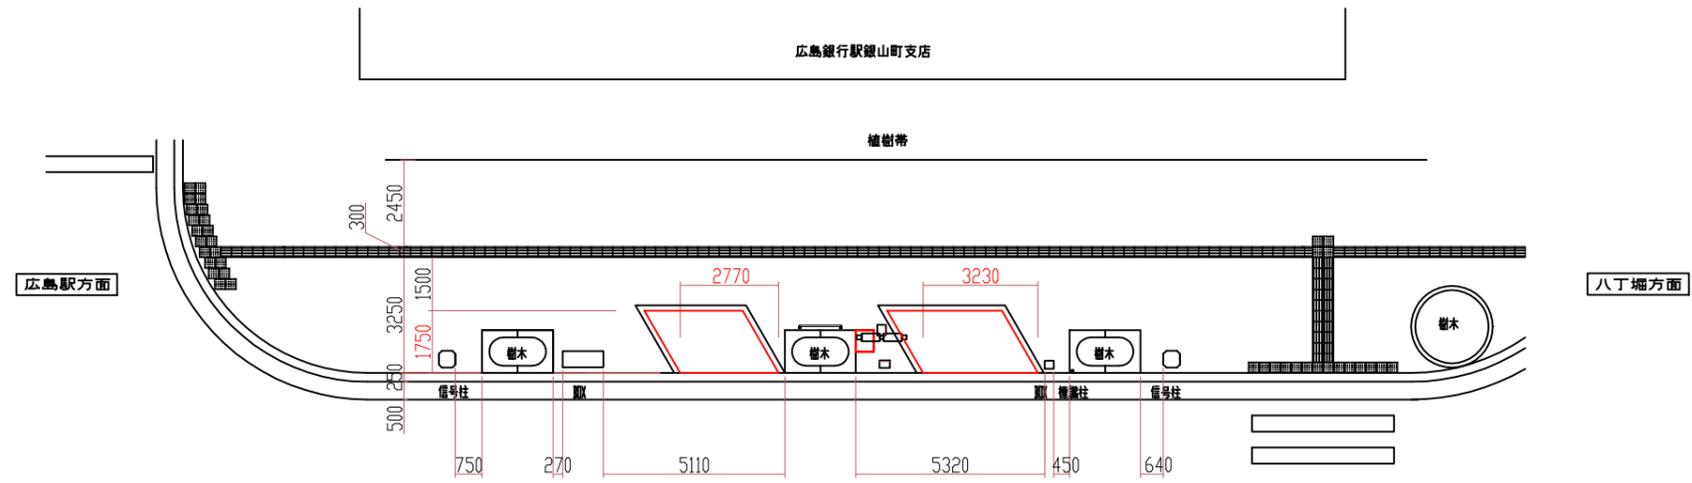

断面図 S=1/60


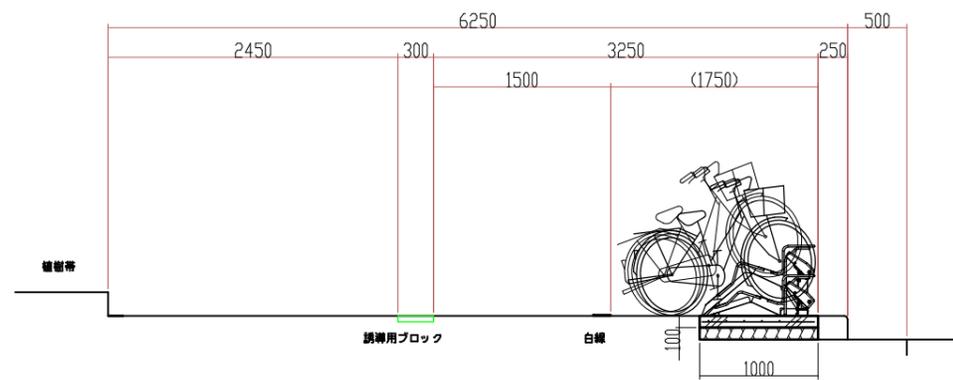


凡例

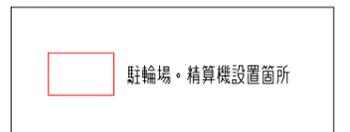


②-3 中区銀山町4番


平面図 S=1/200

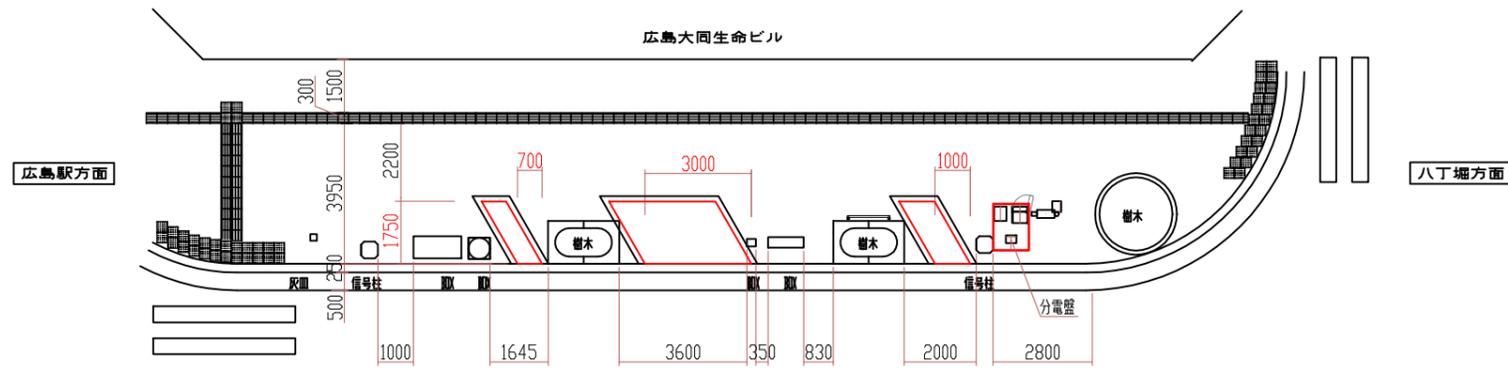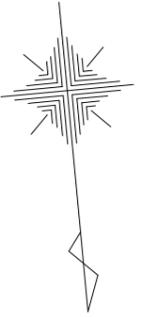

断面図 S=1/60


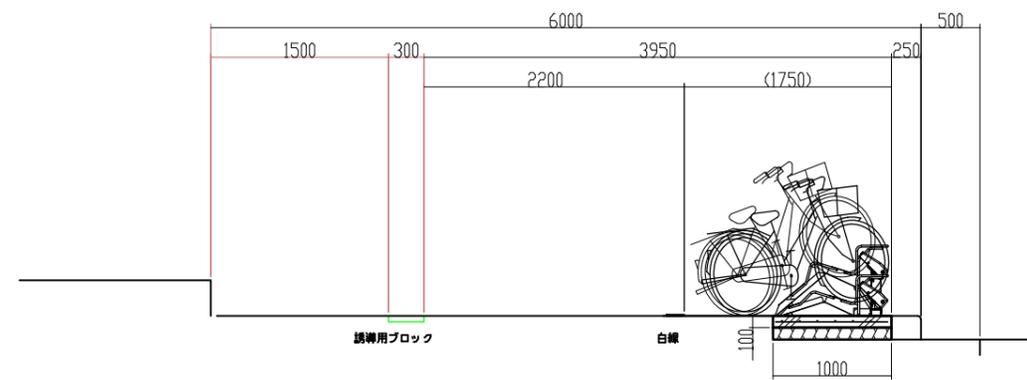


凡例

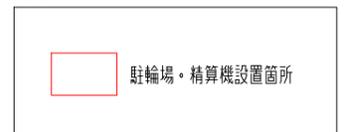


②-4 中区橋本町9番


平面図 S=1/200

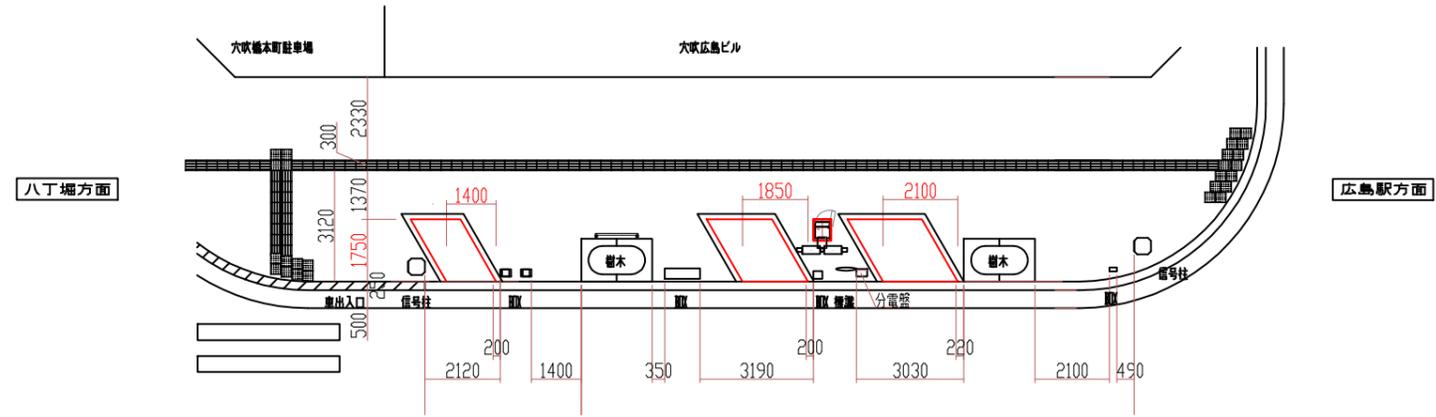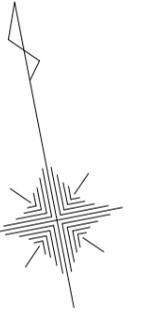

断面図 S=1/60


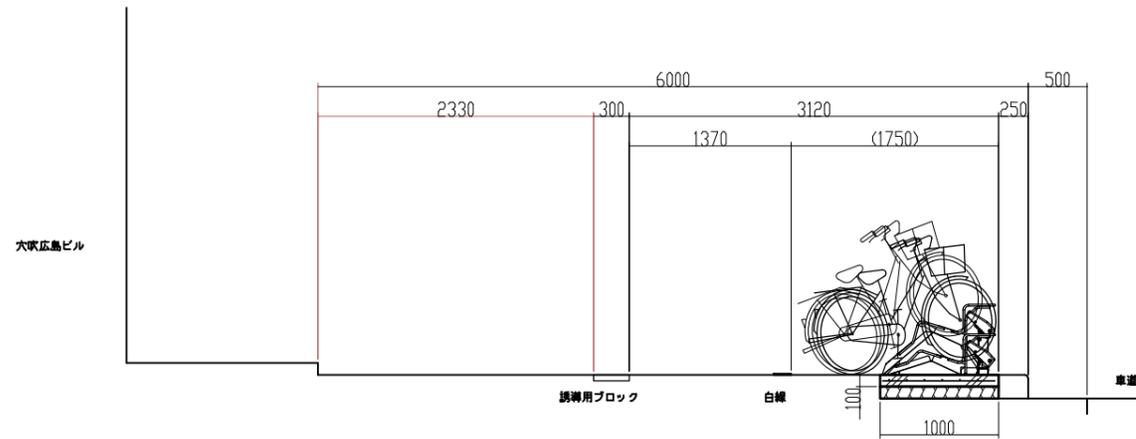


凡例

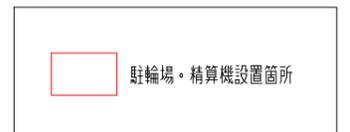


②-5 中区橋本町10番


平面図 S=1/200

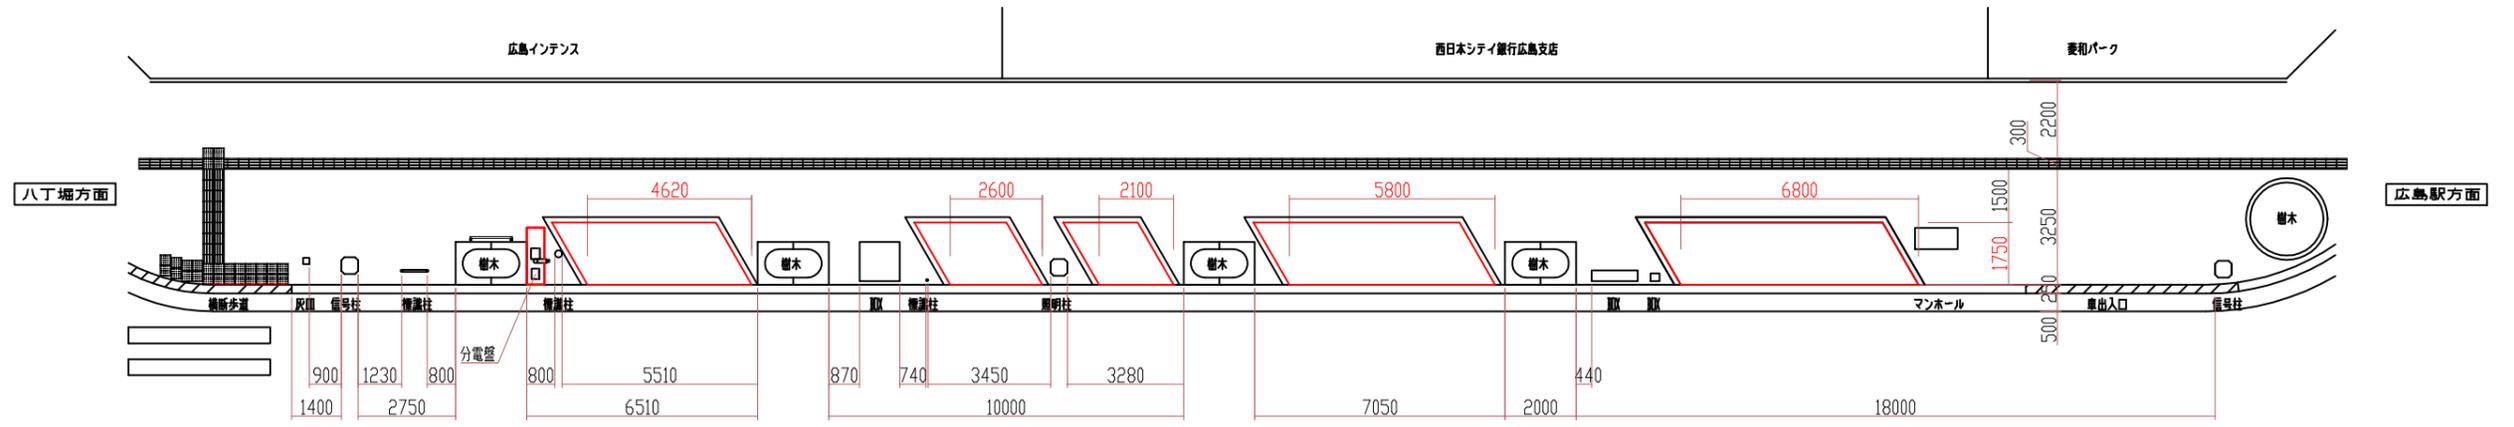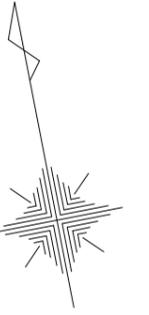

断面図 S=1/60


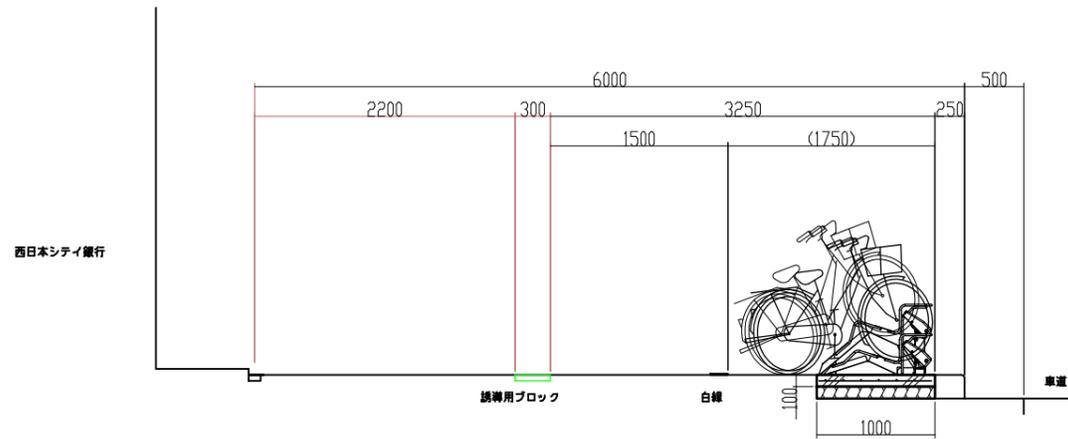


凡例

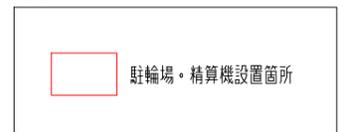


③-1 中区鉄砲町5番


平面図 S=1/200

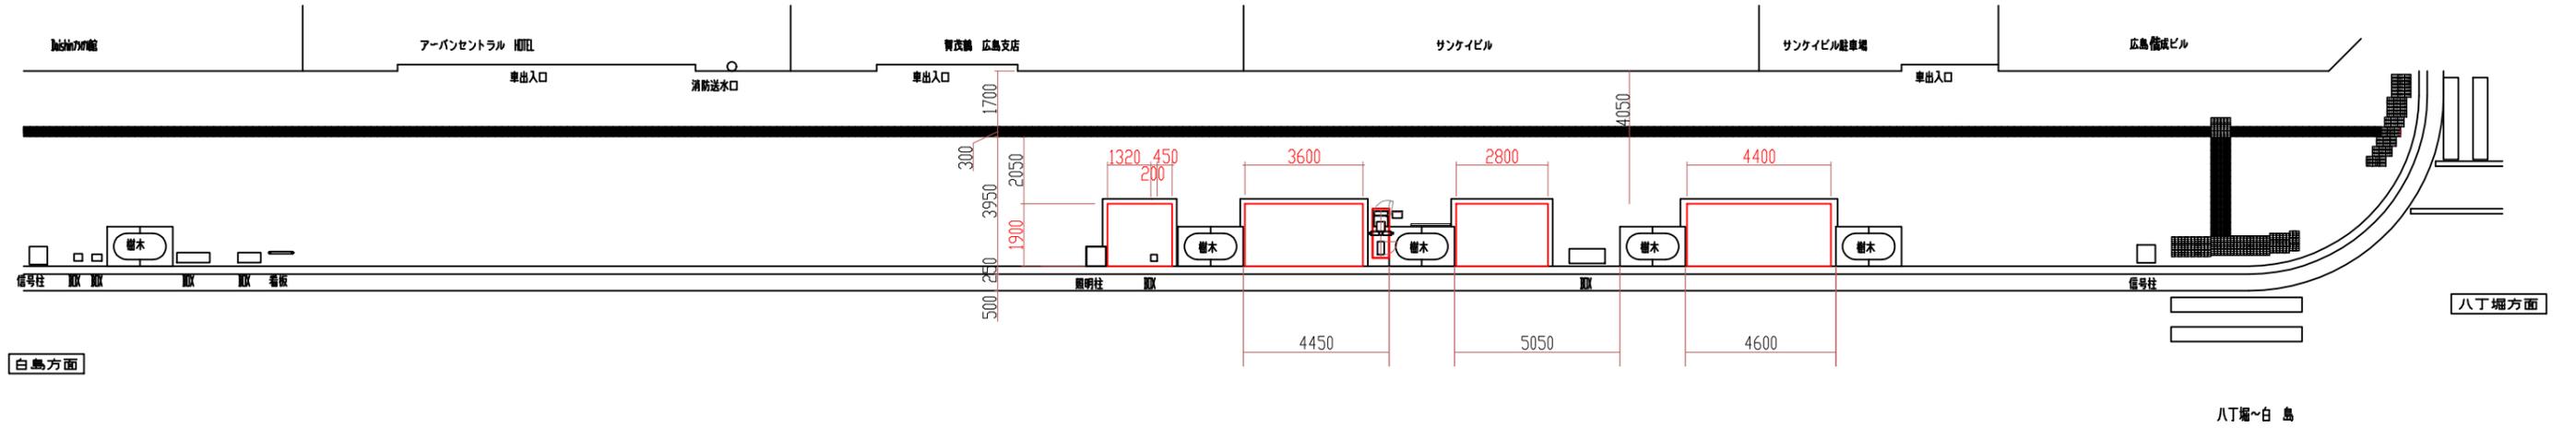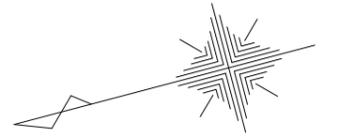


断面図 S=1/60

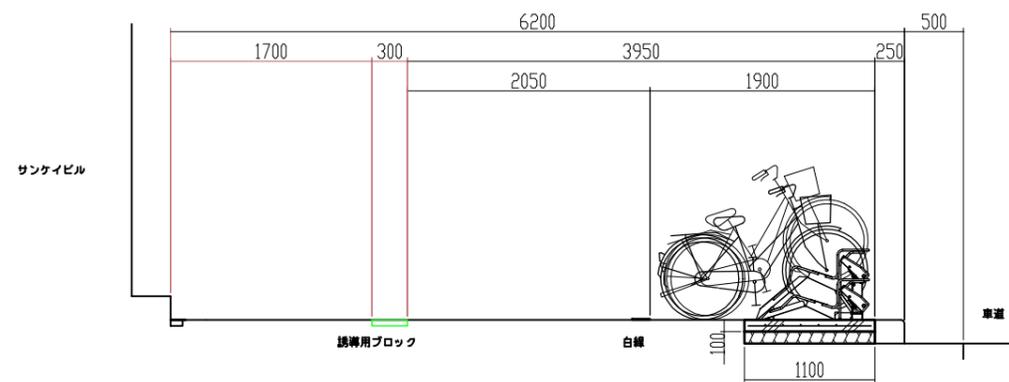


凡例

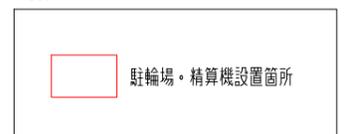


③-2 中区八丁堀5番

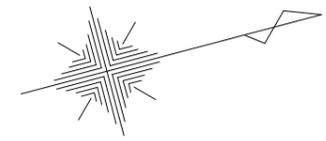

平面図 S=1/200

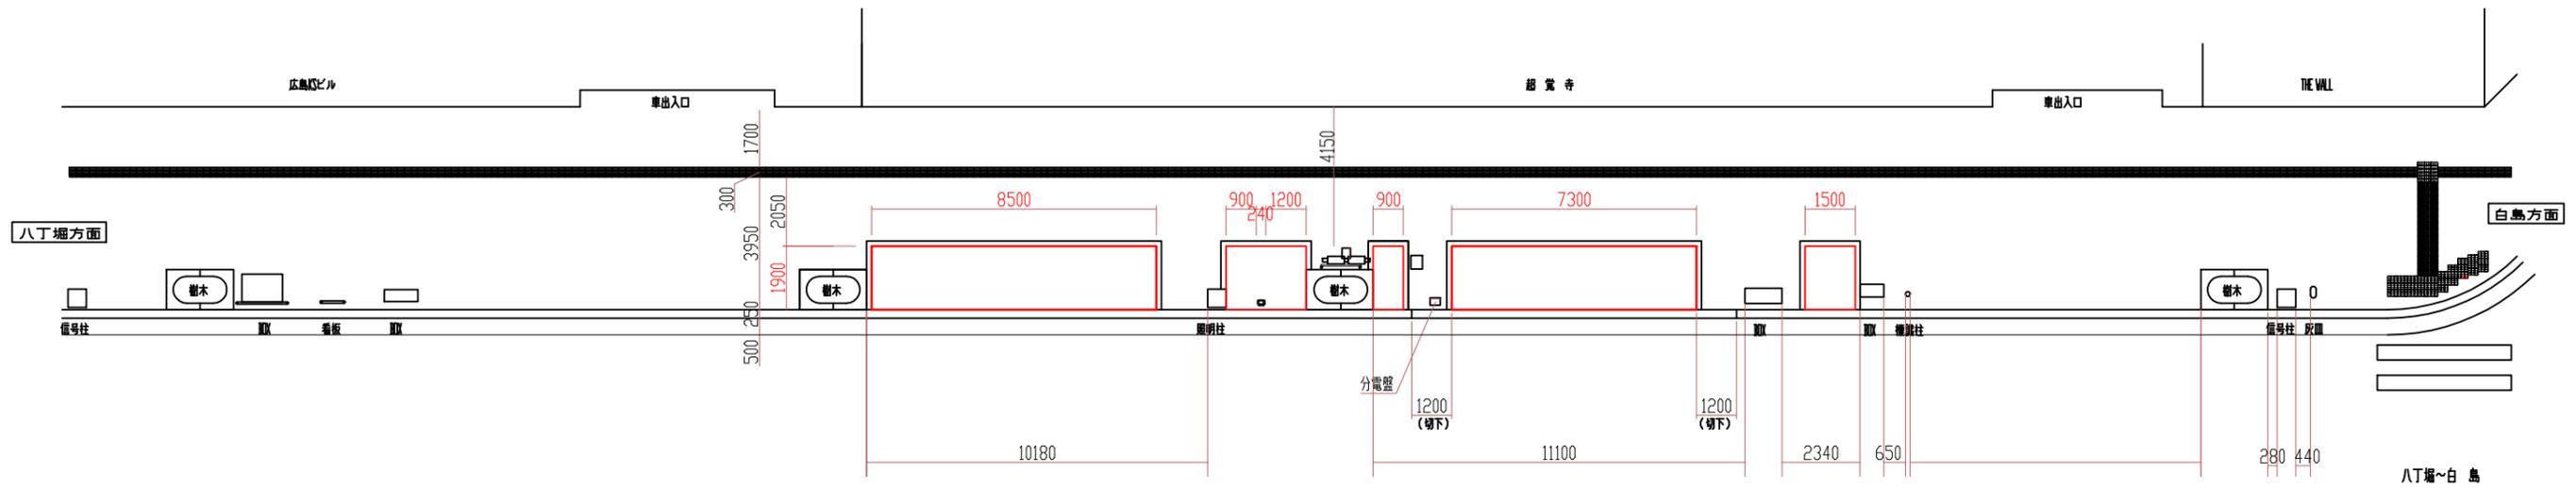

断面図 S=1/60

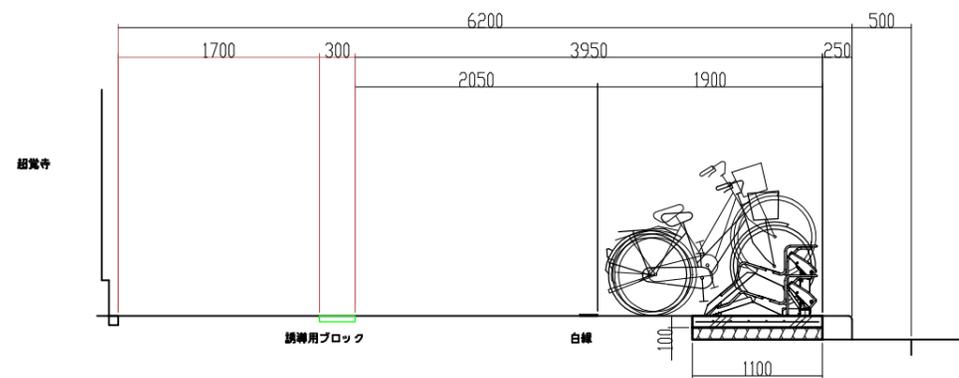

凡例

