




都市計画情報

2022/9/4 11:10:19

Copyright (C)Hiroshima City. All Rights Reserved

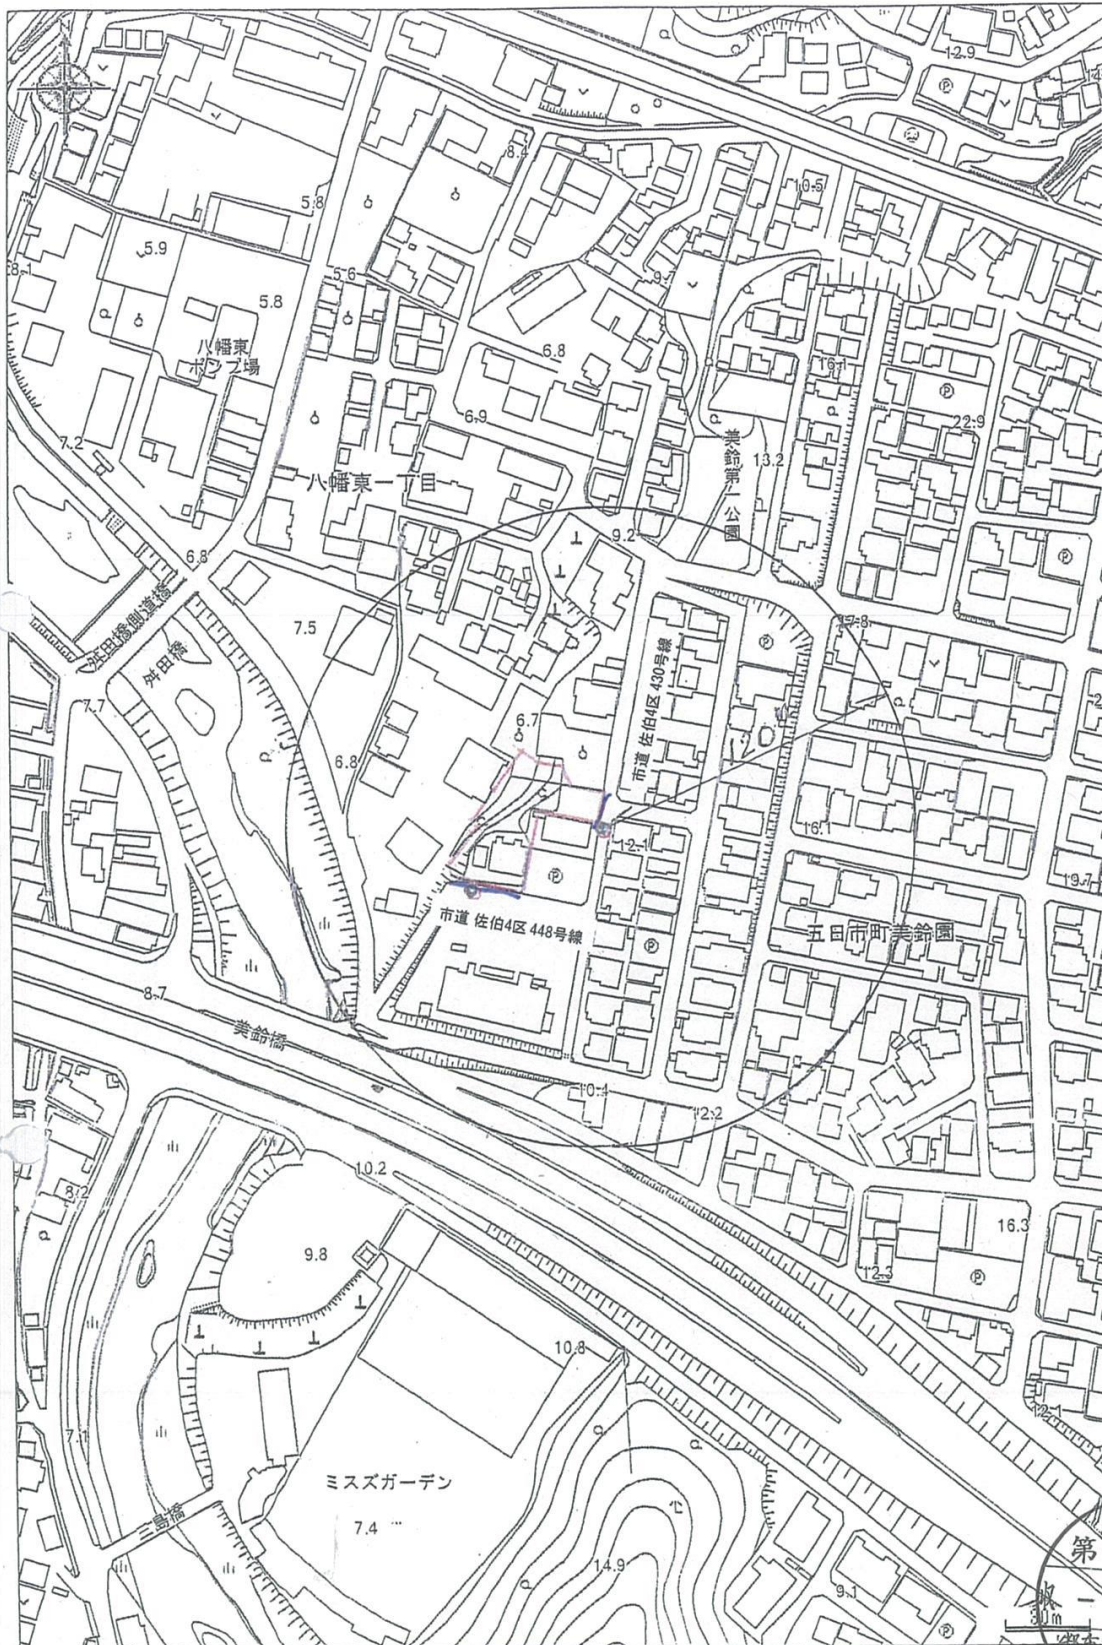

|       |   |
|-------|---|
| 申請区域  | — |
| 既設消火栓 | ○ |
| 排水接続先 | — |

S : 1/2500