




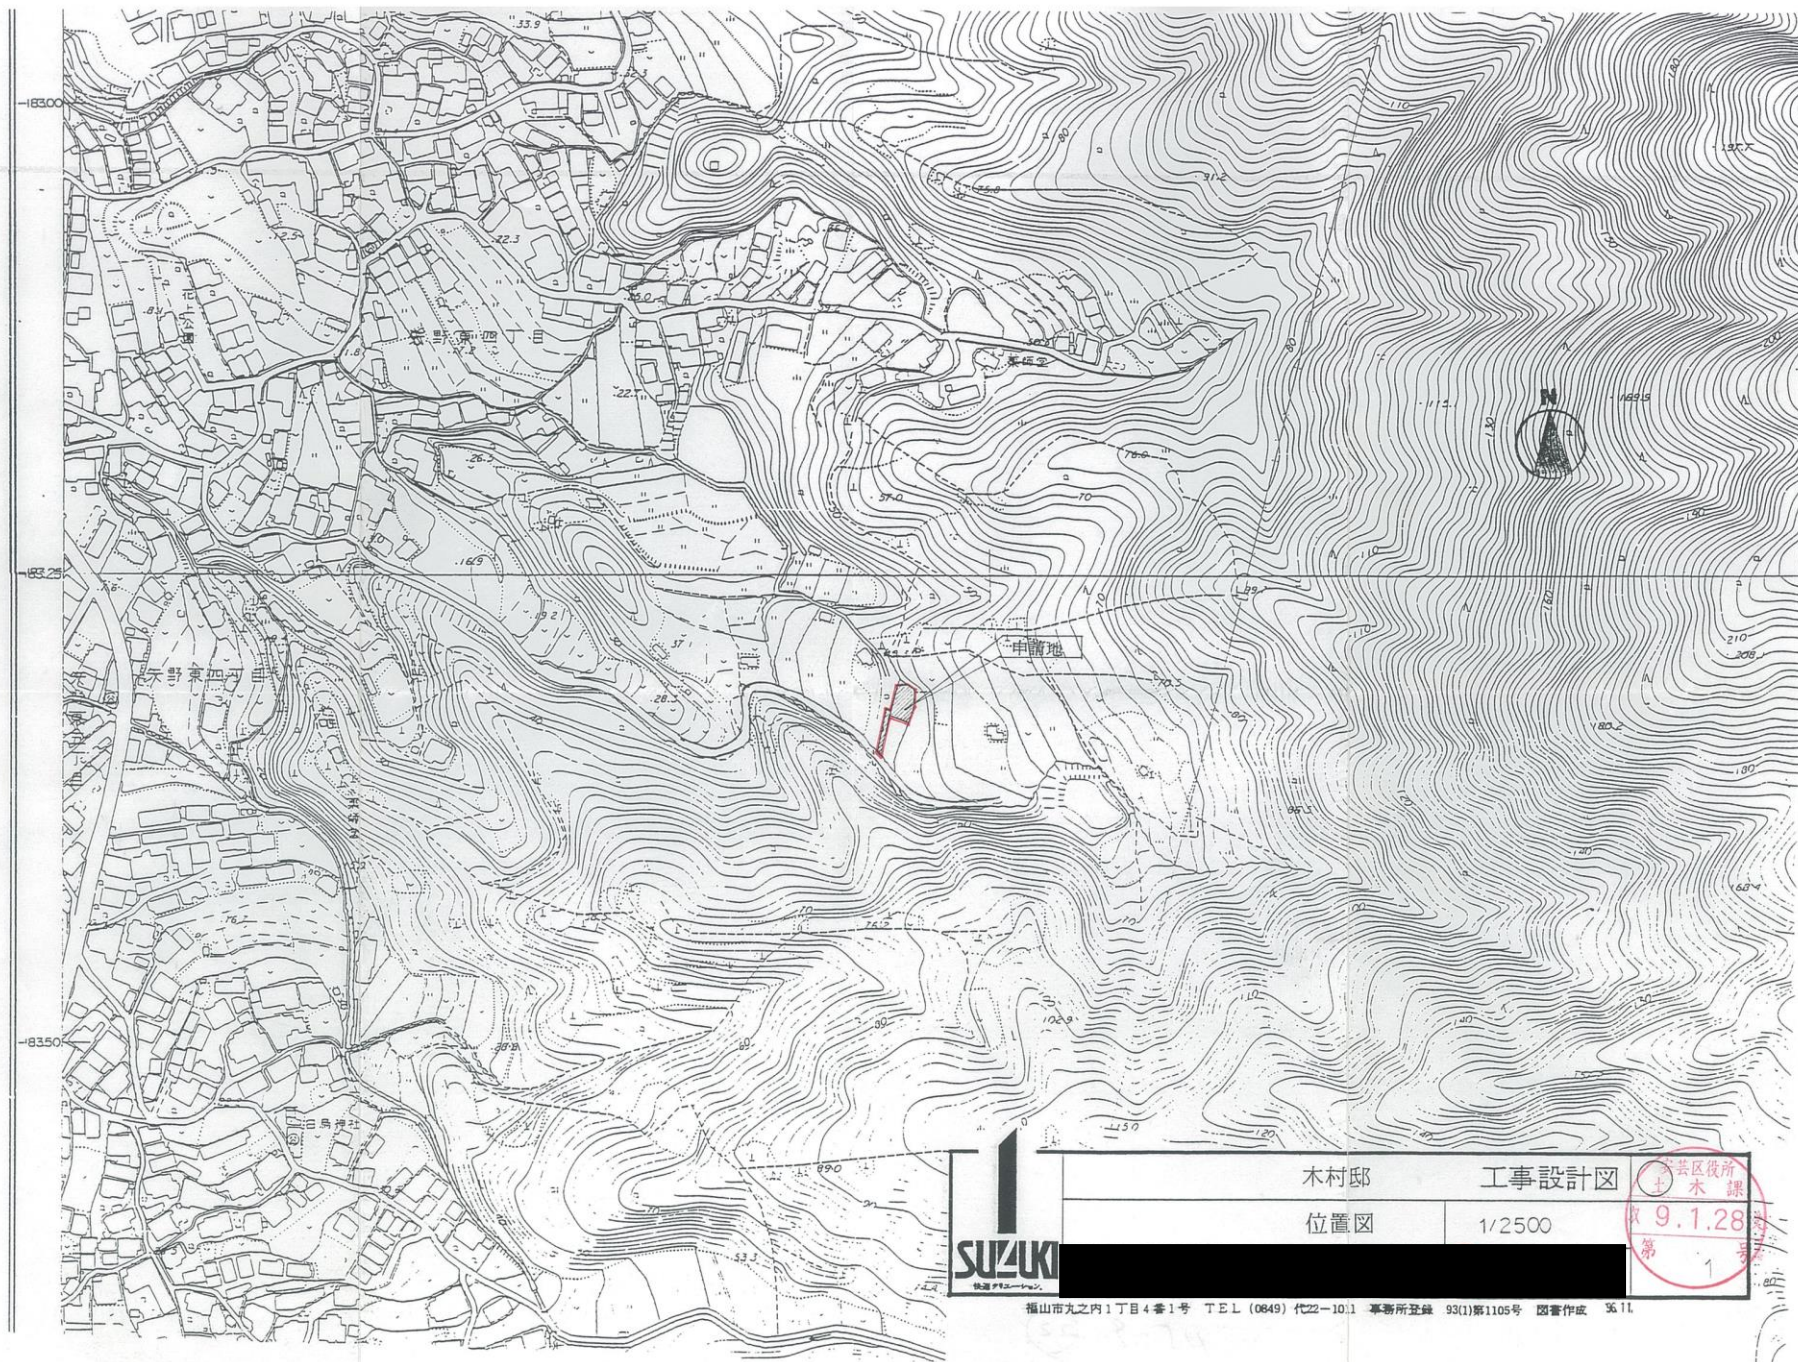

|     |        |
|-----|--------|
| 木村邸 | 工事設計図  |
| 位置図 | 1/2500 |

